


Detour Route July 10, 2017 to Nov 17, 2017

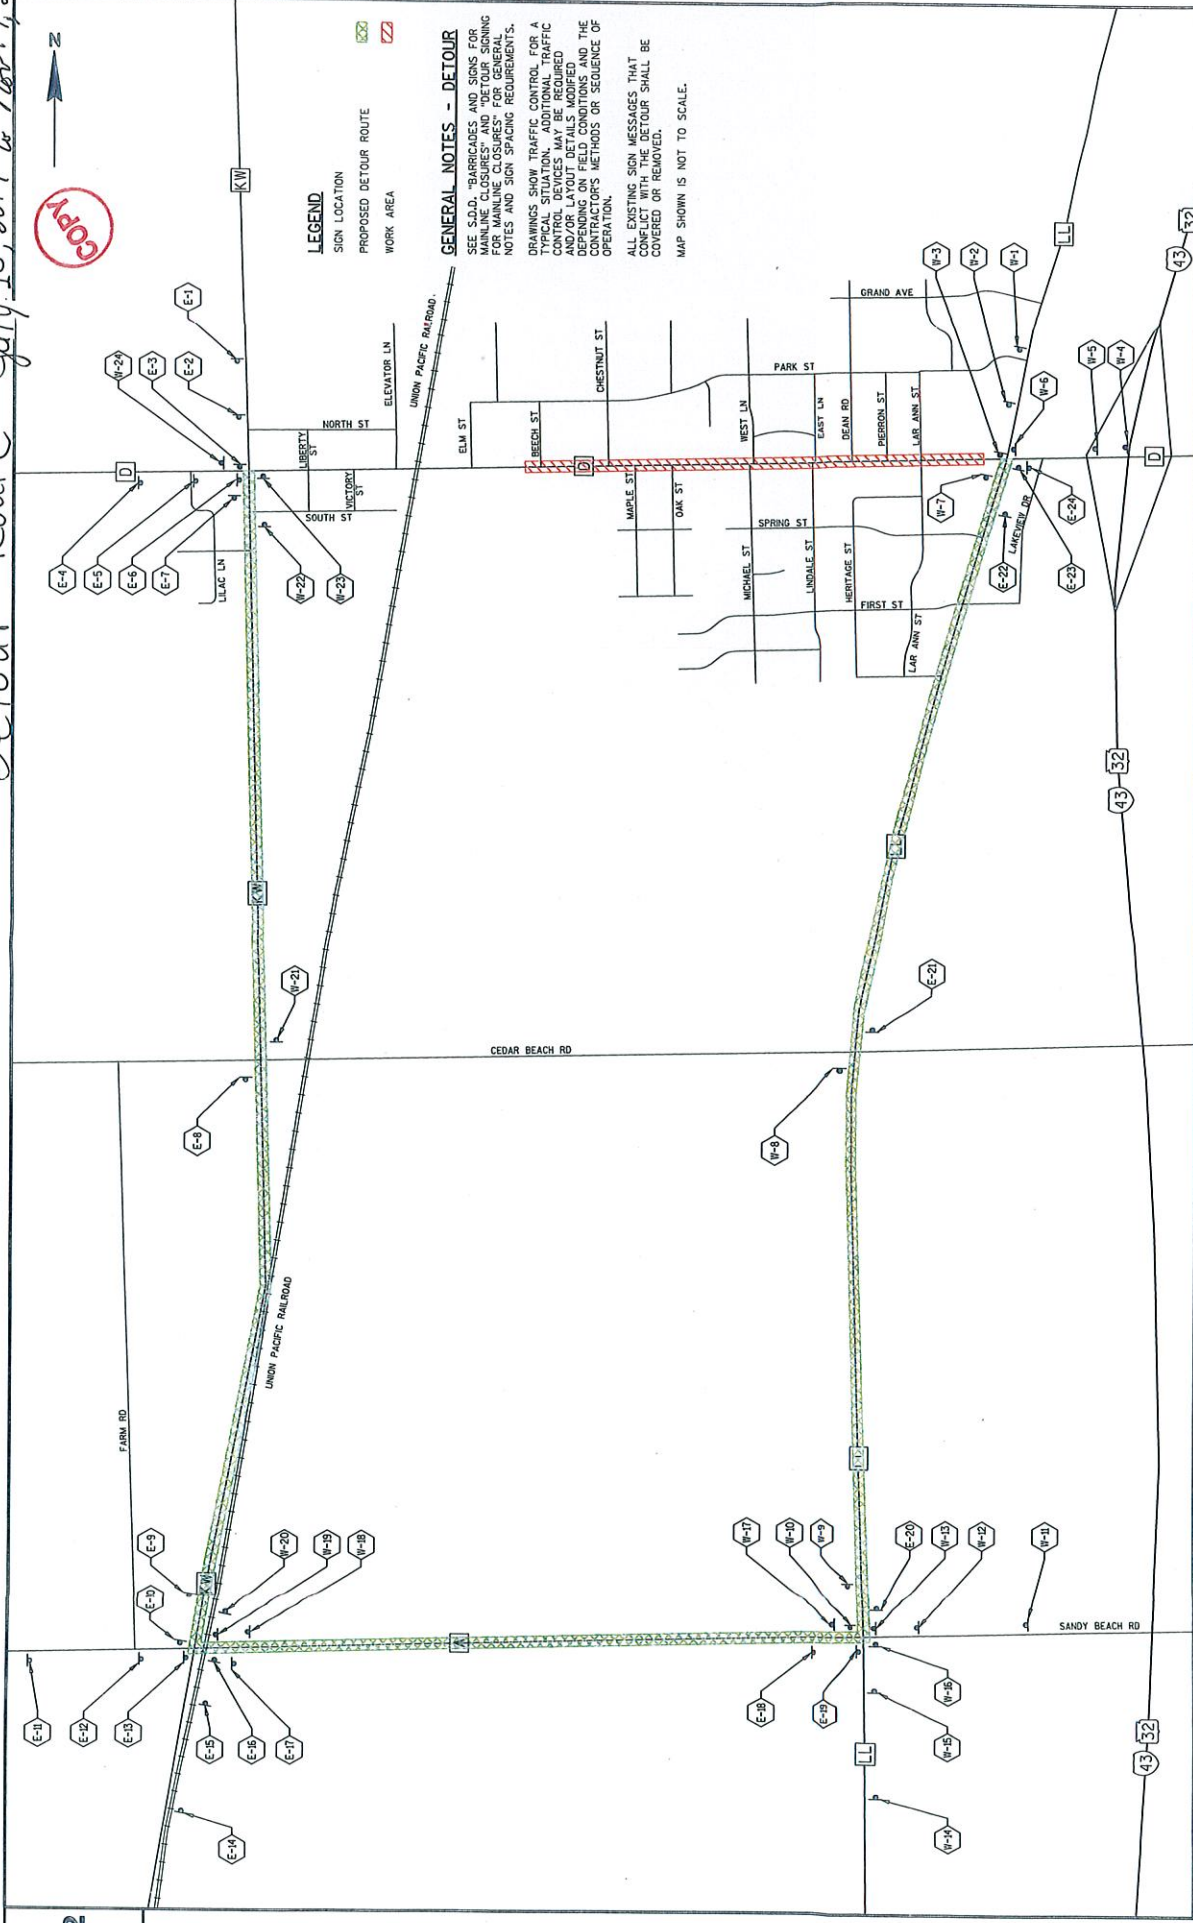

GENERAL NOTES - DETOUR

SEE S.D. SURVEYS AND SIGNS FOR MAINLINE CLOSURES. SIGNING FOR MAINLINE CLOSURES FOR GENERAL NOTES AND SIGN SPACING REQUIREMENTS.

DRAWINGS SHOW TRAFFIC CONTROL FOR A TYPICAL SITUATION. ADDITIONAL TRAFFIC CONTROL DEVICES MAY BE REQUIRED AND/OR LAYOUT DETAILS MODIFIED BASED ON THE FIELD CONDITIONS, THE CONTRACTOR'S METHODS OR SEQUENCE OF OPERATION.

ALL EXISTING SIGN MESSAGES THAT CONFLICT WITH THE DETOUR SHALL BE COVERED OR REMOVED.

MAP SHOWN IS NOT TO SCALE.

LEGEND

SIGN LOCATION

PROPOSED DETOUR ROUTE

WORK AREA

PROJECT NO: 4880-01-71	HWY: CTH D	COUNTY: OZAUKEE	DETOUR PLAN	SHEET
FILE NAME : S:\ACURR\OZAUKEE\01-71\ACTIVITY\04\48800100\SHEETPLAN\48800100-027001-01.DWG				
LAYOUT NAME : 48800100-027001-01 - SHEET-01				
PLOT DATE : 7/12/2016 12:37 PM				
PLOT BY : JEFF CHAGOSTA				
PLOT NAME :				
PLOT SCALE : 1" = 111.000 FT				